

COBURG HOUSE

CONCEPT DESIGN

Copyright Architected Studio Pty Ltd.

Notes: Do Not Scale Drawings- refer to figured dimensions only.  
All dimensions to structure unless noted otherwise.  
Check All dimensions and existing site conditions on site prior to manufacture of any components.  
Shop Drawings to be provided for Approval by Architect.  
Refer also Schedules & Specification.  
Any discrepancies consult architect for clarification.

hello@architected.com.au  
www.architected.com.au  
ph: 0425147900

**ARCHITECTED**




Coburg House


Project No.	2504160
Scale	1:100 @ A3
Revision	A
North Point	Drawing No

A



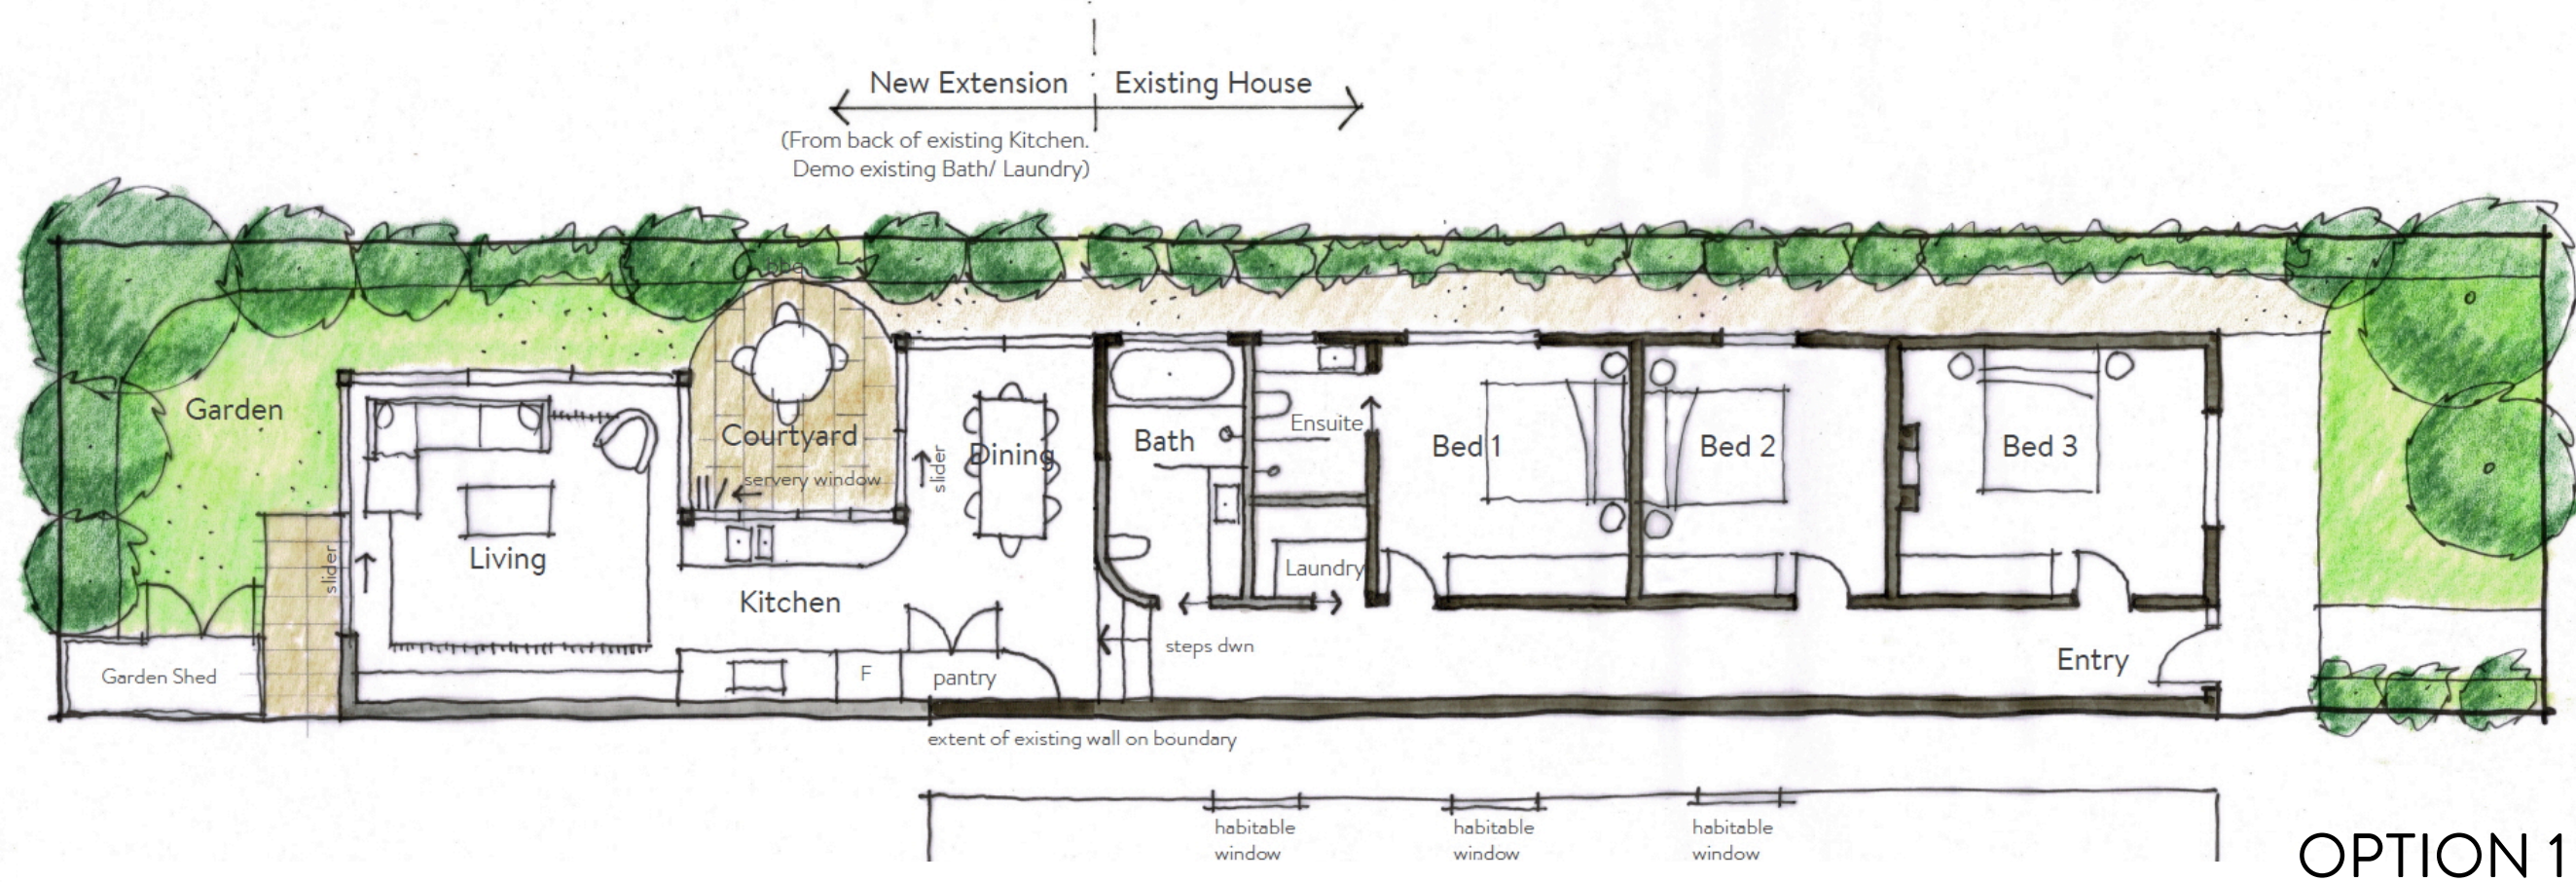

OPTION 1

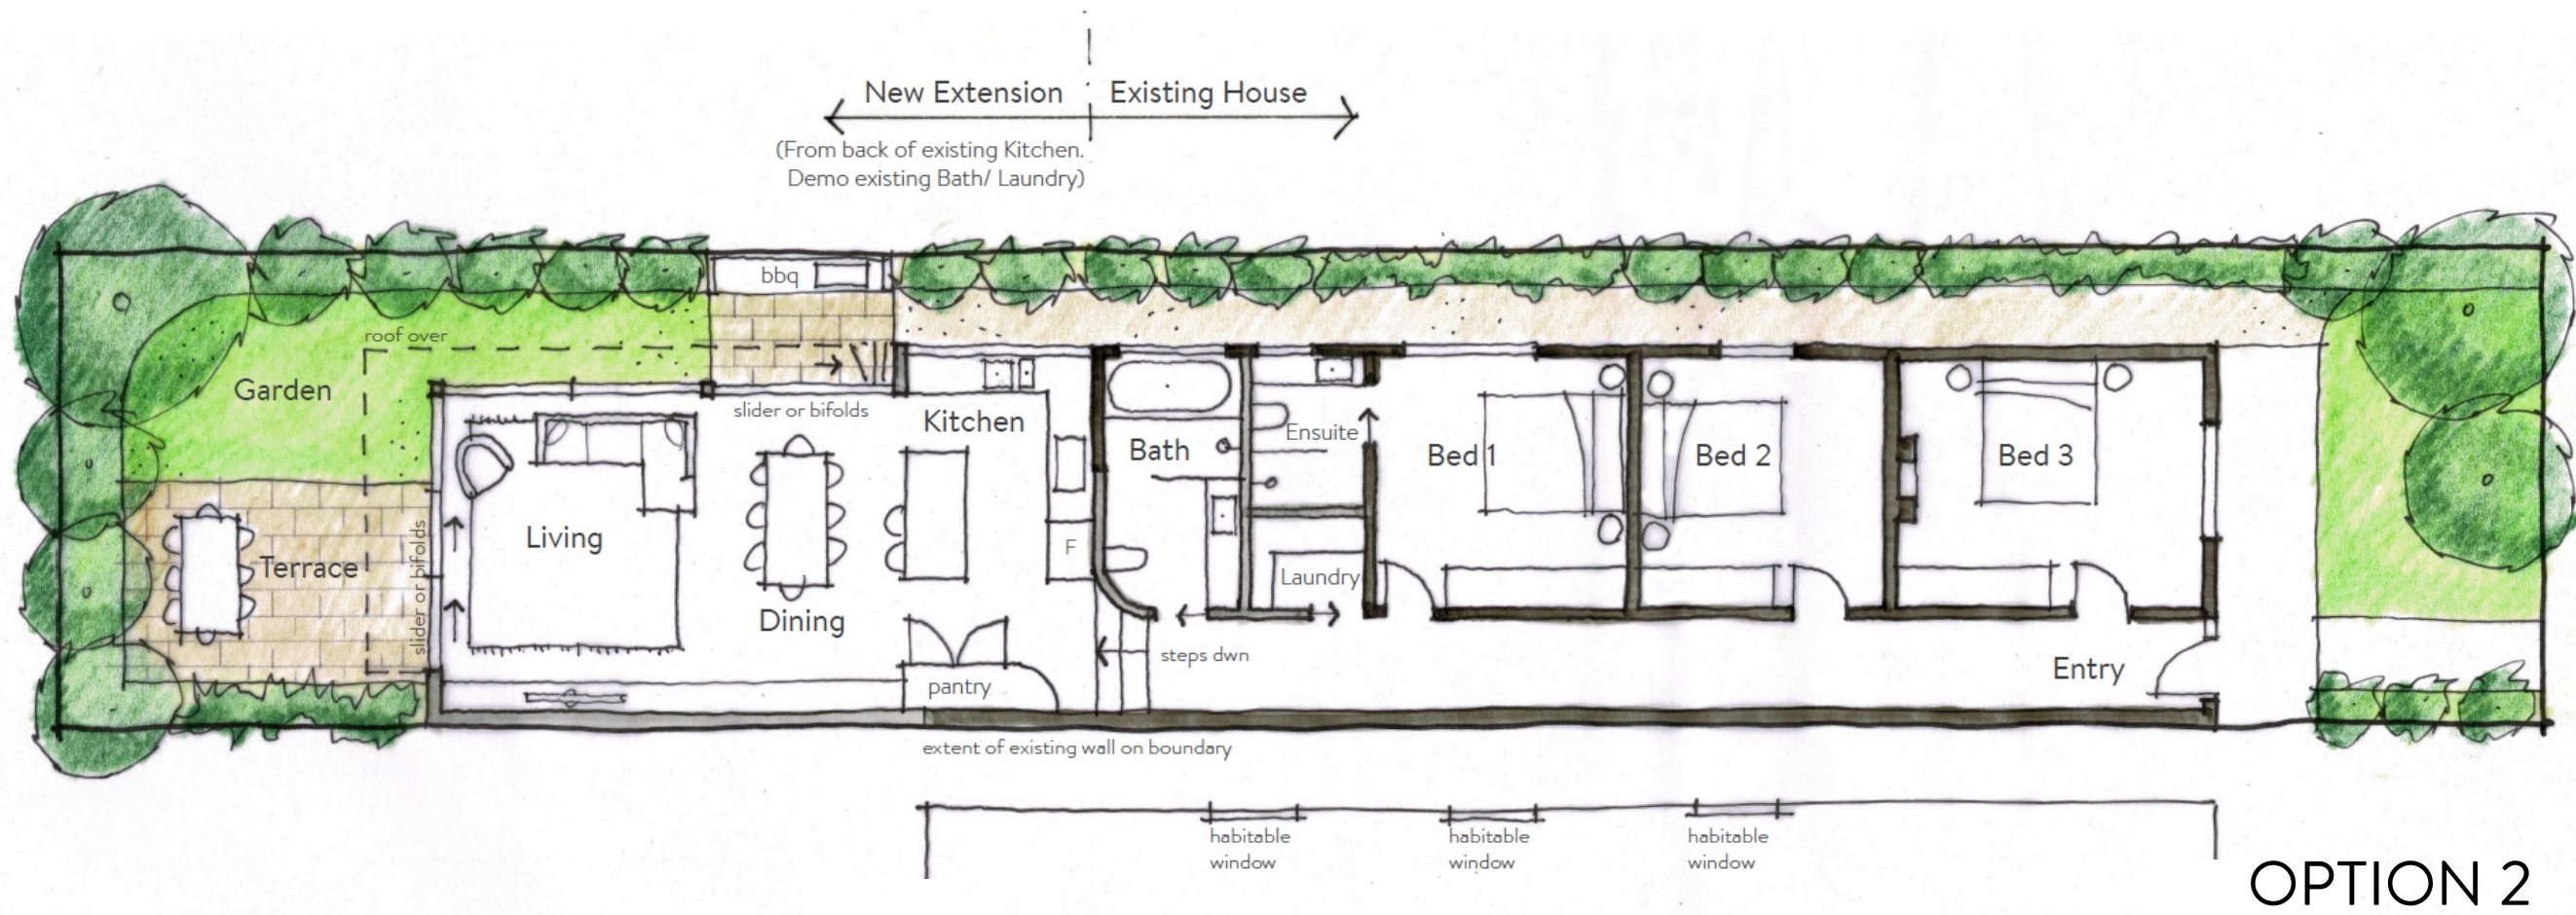

OPTION 2

Copyright Architectured Studio Pty Ltd.

Notes: Do Not Scale Drawings- refer to figured dimensions only.  
All dimensions to structure unless noted otherwise.  
Check All dimensions and existing site conditions on site prior to manufacture of any components.  
Shop Drawings to be provided for Approval by Architect.  
Refer also Schedules & Specification.  
Any discrepancies consult architect for clarification.

Existing Walls to be Retained

Proposed New Walls

hello@architectured.com.au  
www.architectured.com.au  
ph: 0425147900

ARCHITECTED



Coburg House

CONCEPT DESIGN

Project No. 2504160  
Scale 1:100 @ A3  
Revision A  
North Point Drawing No.



SK1



# COBURG HOUSE

# 3D CONCEPT DESIGN

Copyright Architected Studio Pty Ltd.  
Notes: Do Not Scale Drawings- refer to figured dimensions only.  
All dimensions to structure unless noted otherwise.  
Check All dimensions and existing site conditions on site prior to manufacture of any components.  
Shop Drawings to be provided for Approval by Architect.  
Refer also Schedules & Specification.  
Any discrepancies consult architect for clarification.


hello@architected.com.au  
www.architected.com.au  
ph: 0425147900  
**ARCHITECTED**



Coburg House

Project No.	2504160
Scale	1:100 @ A3
Revision	A
North Point	Drawing No

A1

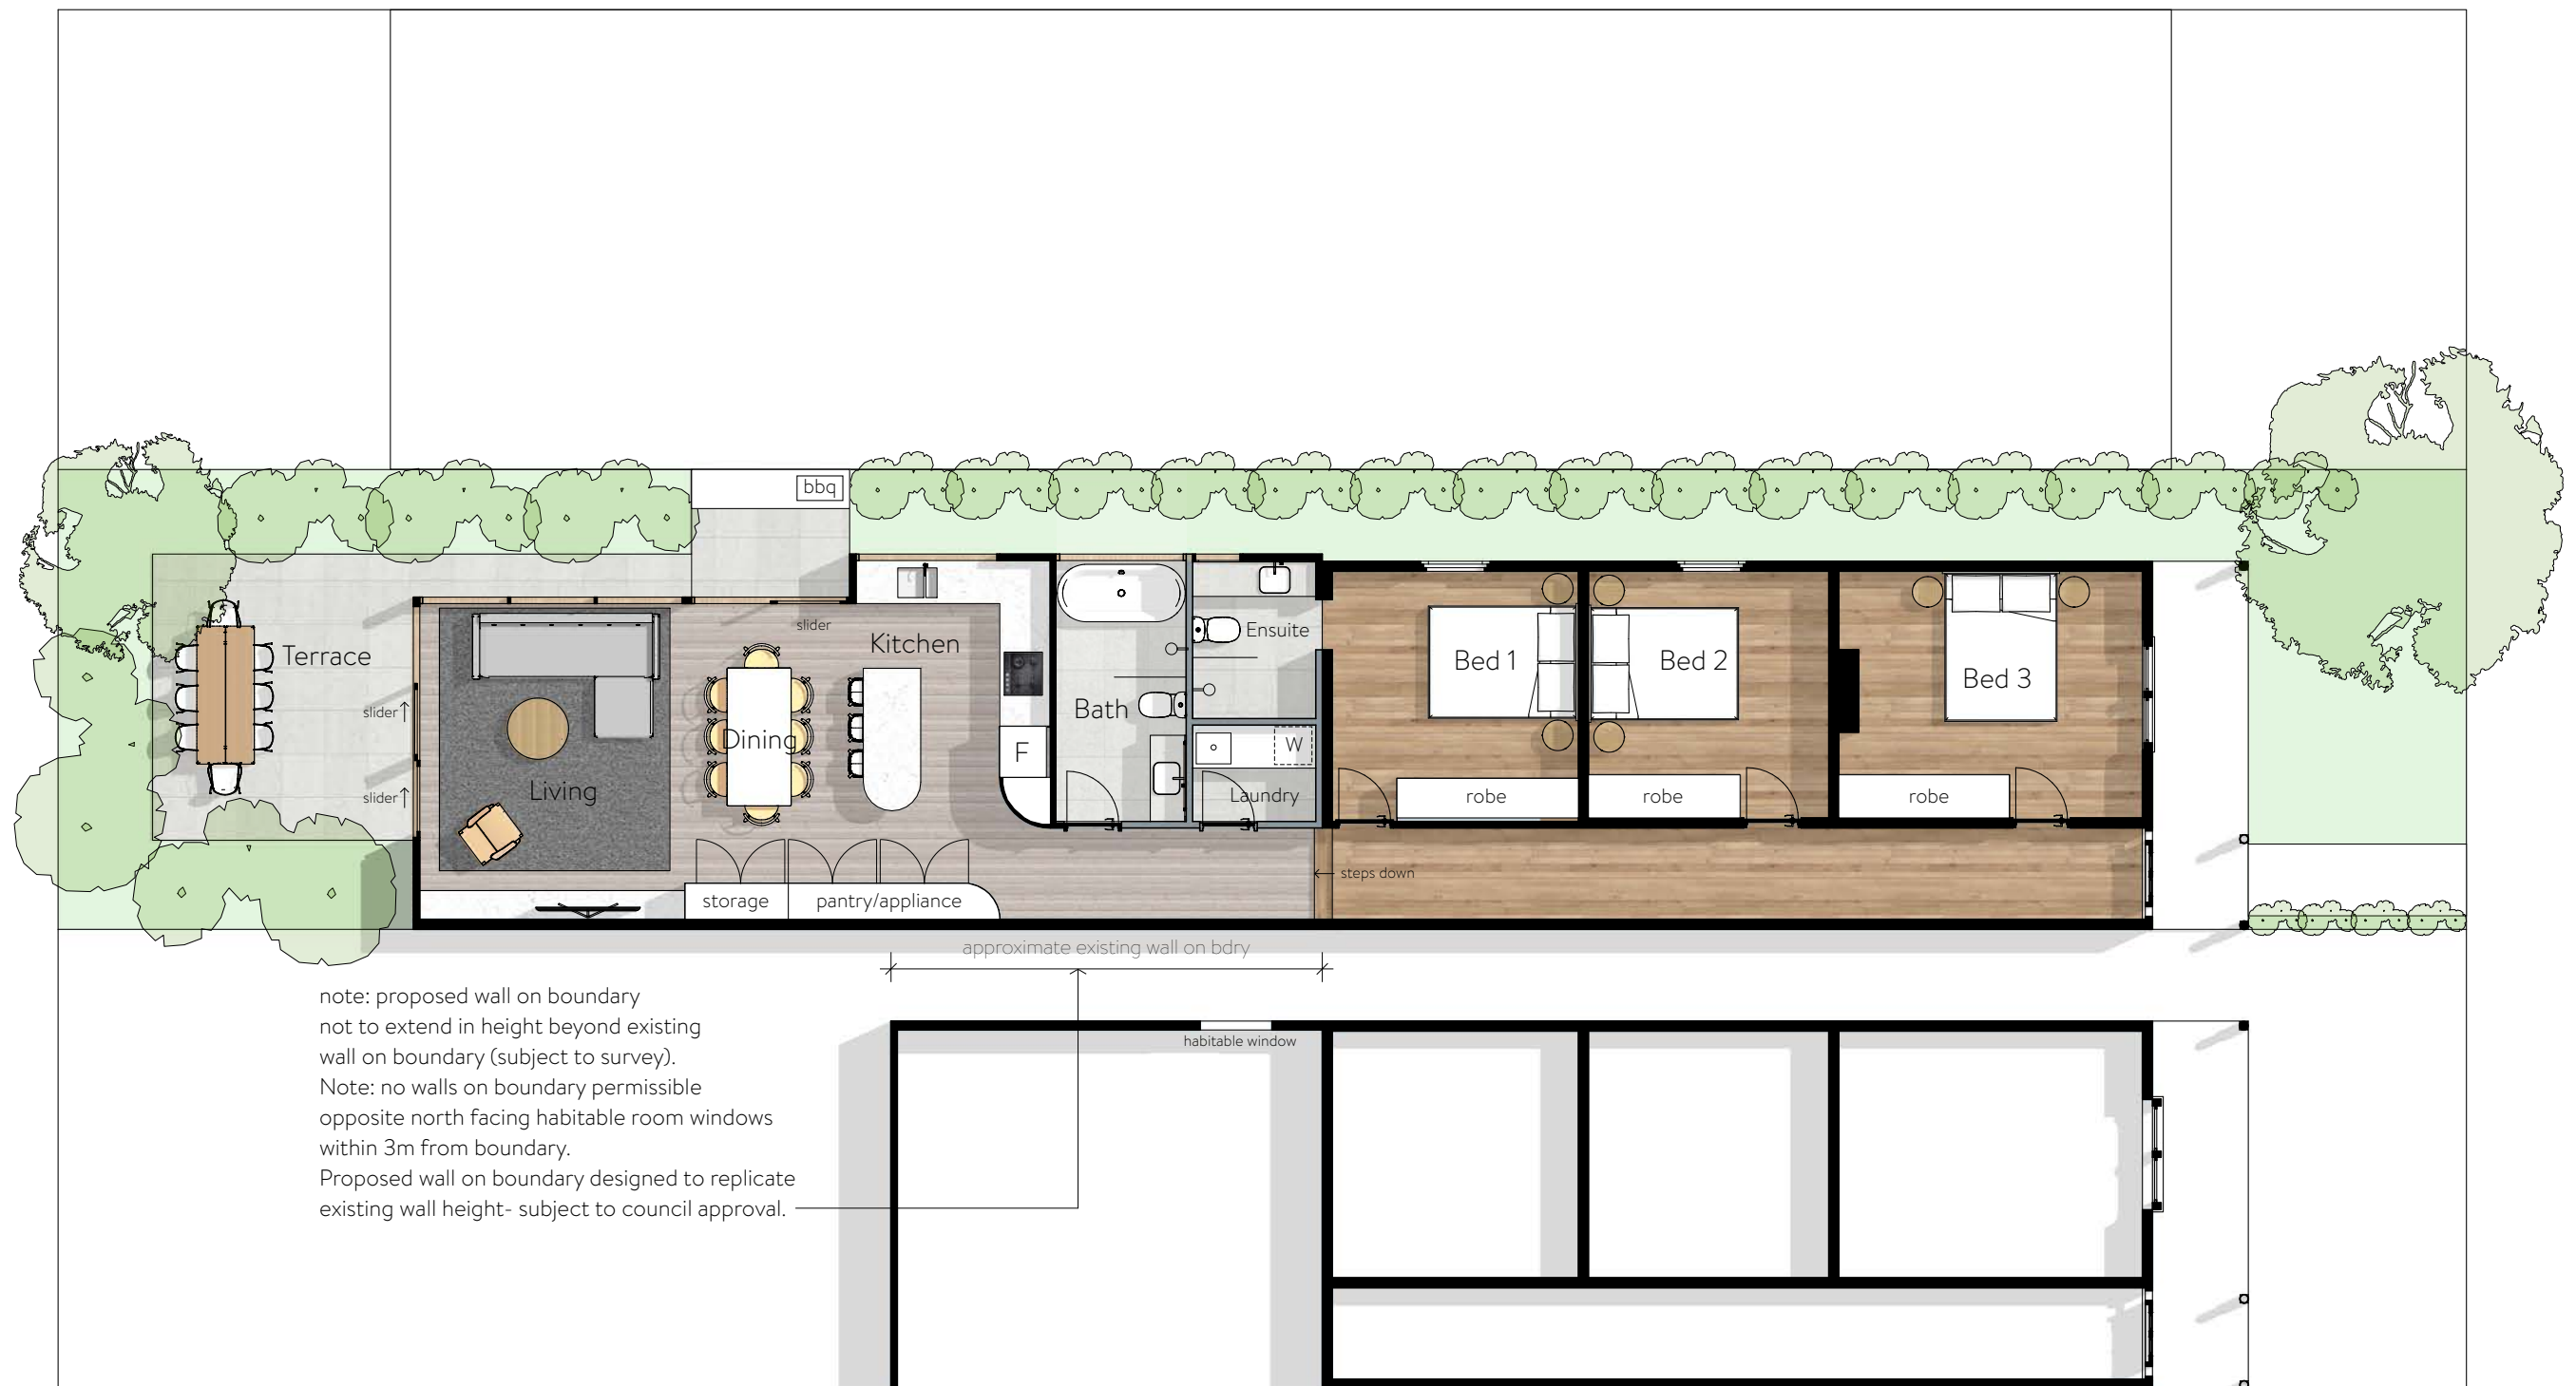

Copyright Architected Studio Pty Ltd.

Notes: Do Not Scale Drawings- refer to figured dimensions only.  
All dimensions to structure unless noted otherwise.  
Check All dimensions and existing site conditions on site prior to manufacture of any components.  
Shop Drawings to be provided for Approval by Architect.  
Refer also Schedules & Specification.  
Any discrepancies consult architect for clarification.

Note:

Proposed design subject to existing conditions- Survey required to measure existing heights, levels and boundary conditions.  
Concept Design is preliminary only and requires further development.  
Proposed design would be subject to Town Planning Approval, further setback and boundary compliance checks and overshadowing analysis to ensure compliance.

hello@architected.com.au  
www.architected.com.au  
ph: 0425147900

**ARCHITECTED**



Coburg House


**PROPOSED FLOOR PLAN**

Project No. 2504160  
Scale 1:100 @ A3  
Revision A  
North Point Drawing No.



**A2**



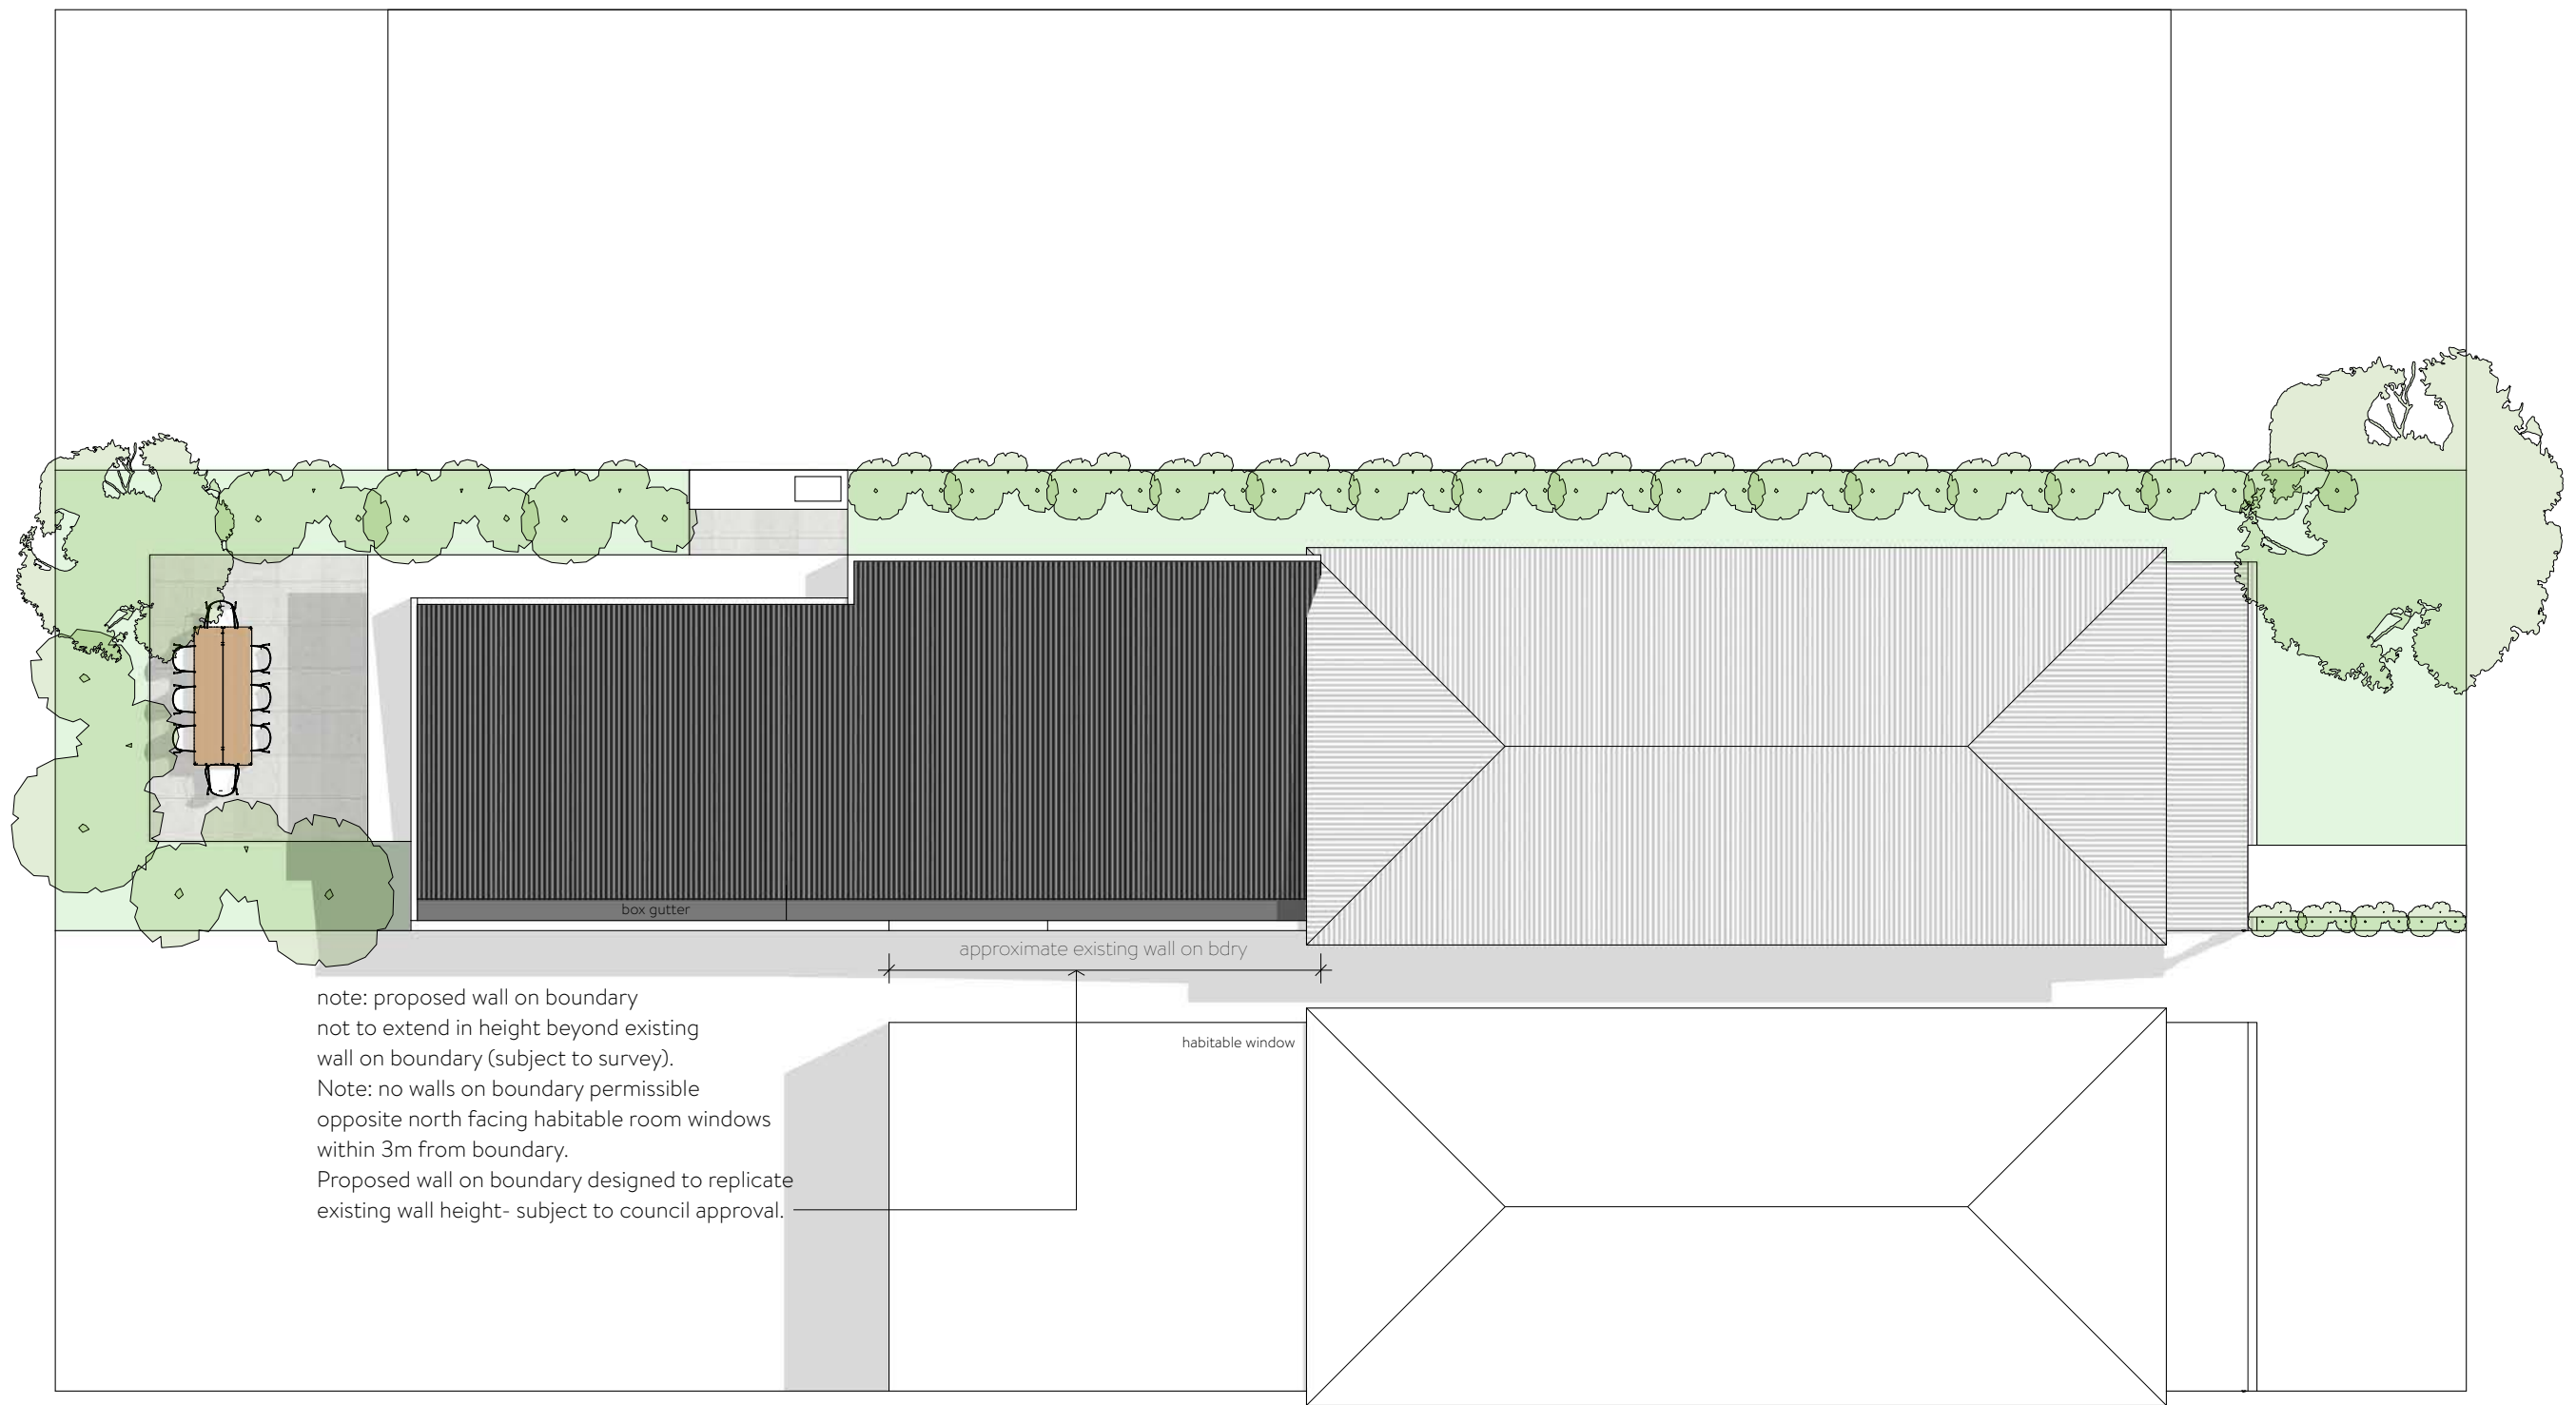

0 0.5 1 2 5  
Scale 1:100 @ A3

Copyright Architected Studio Pty Ltd.

Notes: Do Not Scale Drawings- refer to figured  
dimensions only.  
All dimensions to structure unless noted otherwise.  
Check All dimensions and existing site conditions on  
site prior to manufacture of any components.  
Shop Drawings to be provided for Approval by  
Architect.  
Refer also Schedules & Specification.  
Any discrepancies consult architect for clarification.

Note:

Proposed design subject to existing conditions- Survey required to measure existing heights, levels and  
boundary conditions.  
Concept Design is preliminary only and requires further development.  
Proposed design would be subject to Town Planning Approval, further setback and boundary compliance  
checks and overshadowing analysis to ensure compliance.

hello@architected.com.au  
www.architected.com.au  
ph: 0425147900

**ARCHITECTED**



Coburg House

**PROPOSED ROOF PLAN**

Project No. 2504160  
Scale 1:100 @ A3  
Revision A  
North Point Drawing No.



**A3**




East Elevation




North Elevation



West Elevation

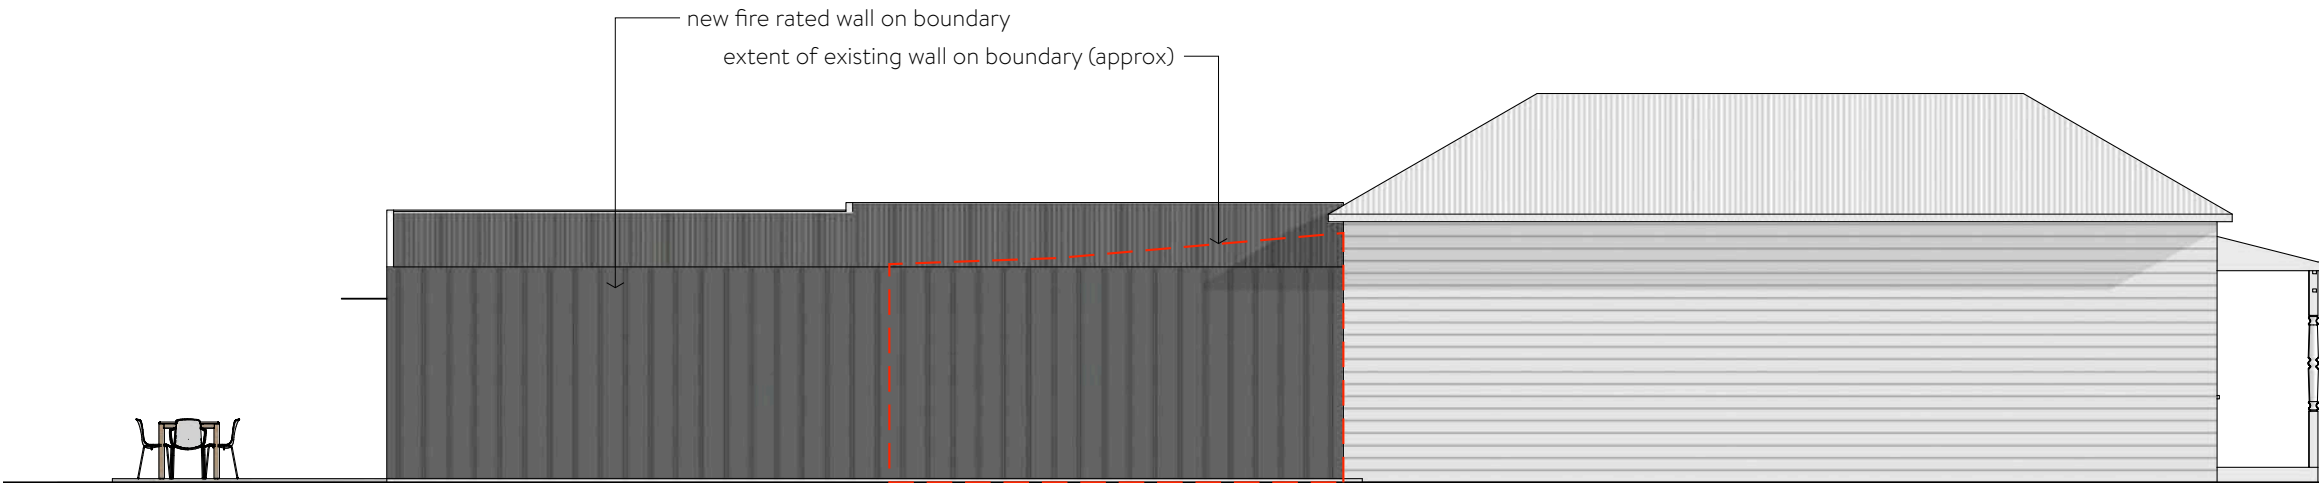

South Elevation

 

Copyright Architected Studio Pty Ltd.  
Notes: Do Not Scale Drawings- refer to figured dimensions only.  
All dimensions to structure unless noted otherwise.  
Check All dimensions and existing site conditions on site prior to manufacture of any components.  
Shop Drawings to be provided for Approval by Architect.  
Refer also Schedules & Specification.  
Any discrepancies consult architect for clarification.

hello@architected.com.au  
www.architected.com.au  
ph: 0425147900  
**ARCHITECTED**




Coburg House  
**PROPOSED ELEVATIONS**

Project No.	2504160
Scale	1:100 @ A3
Revision	A
North Point	Drawing No

**A4**



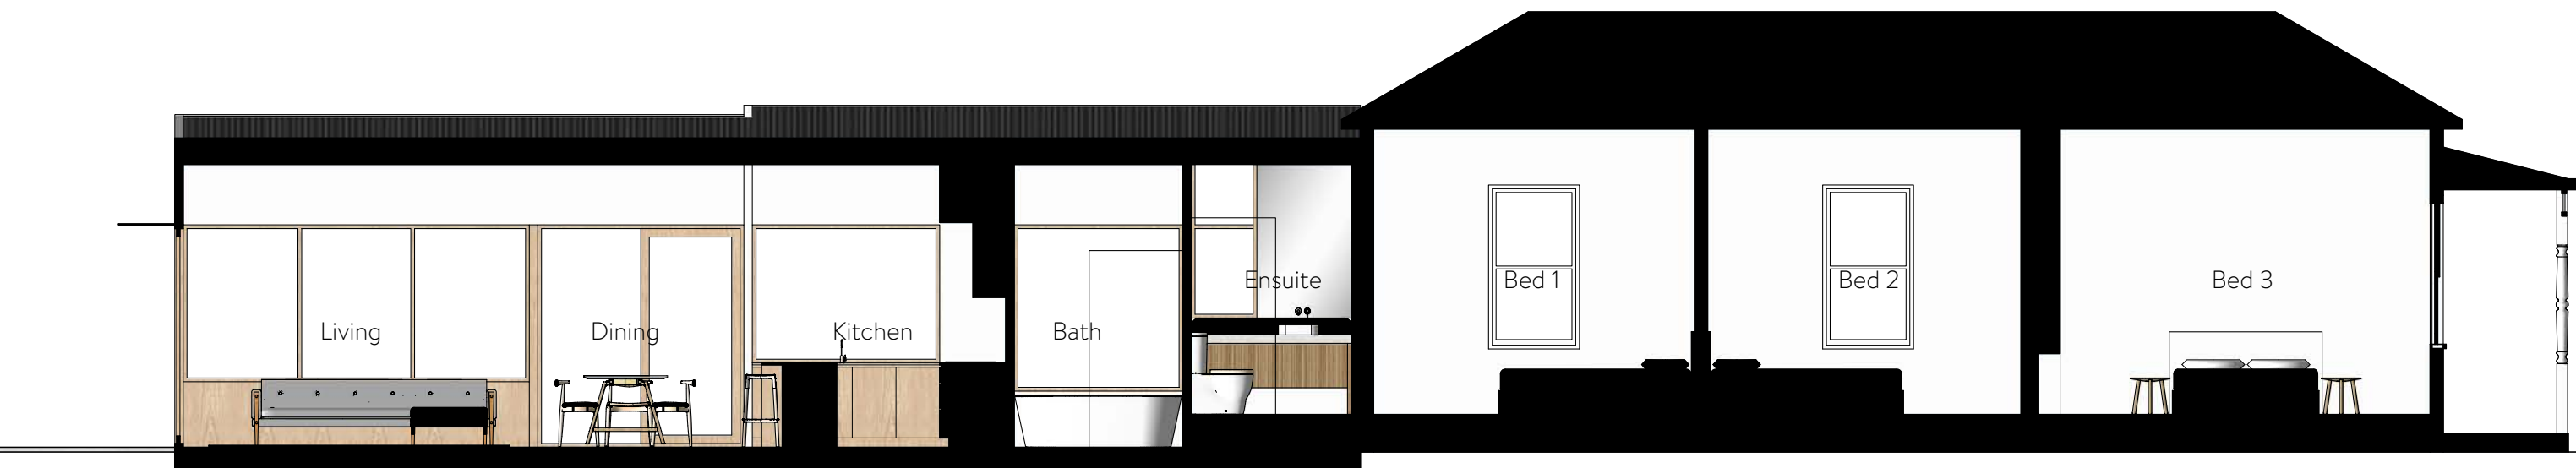

Section

Copyright Architected Studio Pty Ltd.

Notes: Do Not Scale Drawings- refer to figured dimensions only.  
All dimensions to structure unless noted otherwise.  
Check All dimensions and existing site conditions on site prior to manufacture of any components.  
Shop Drawings to be provided for Approval by Architect.  
Refer also Schedules & Specification.  
Any discrepancies consult architect for clarification.

hello@architected.com.au  
www.architected.com.au  
ph: 0425147900

**ARCHITECTED**



Coburg House

3D VIEWS

Project No.	2504160
Scale	nts
Revision	A
North Point	Drawing No

**A5**



Copyright Architected Studio Pty Ltd.

Notes: Do Not Scale Drawings- refer to figured dimensions only.  
All dimensions to structure unless noted otherwise.  
Check All dimensions and existing site conditions on site prior to manufacture of any components.  
Shop Drawings to be provided for Approval by Architect.  
Refer also Schedules & Specification.  
Any discrepancies consult architect for clarification.

hello@architected.com.au  
www.architected.com.au  
ph: 0425147900

**ARCHITECTED**




Coburg House

3D VIEWS

Project No.	2504160
Scale	1:100 @ A3
Revision	A
North Point	Drawing No

**A6**



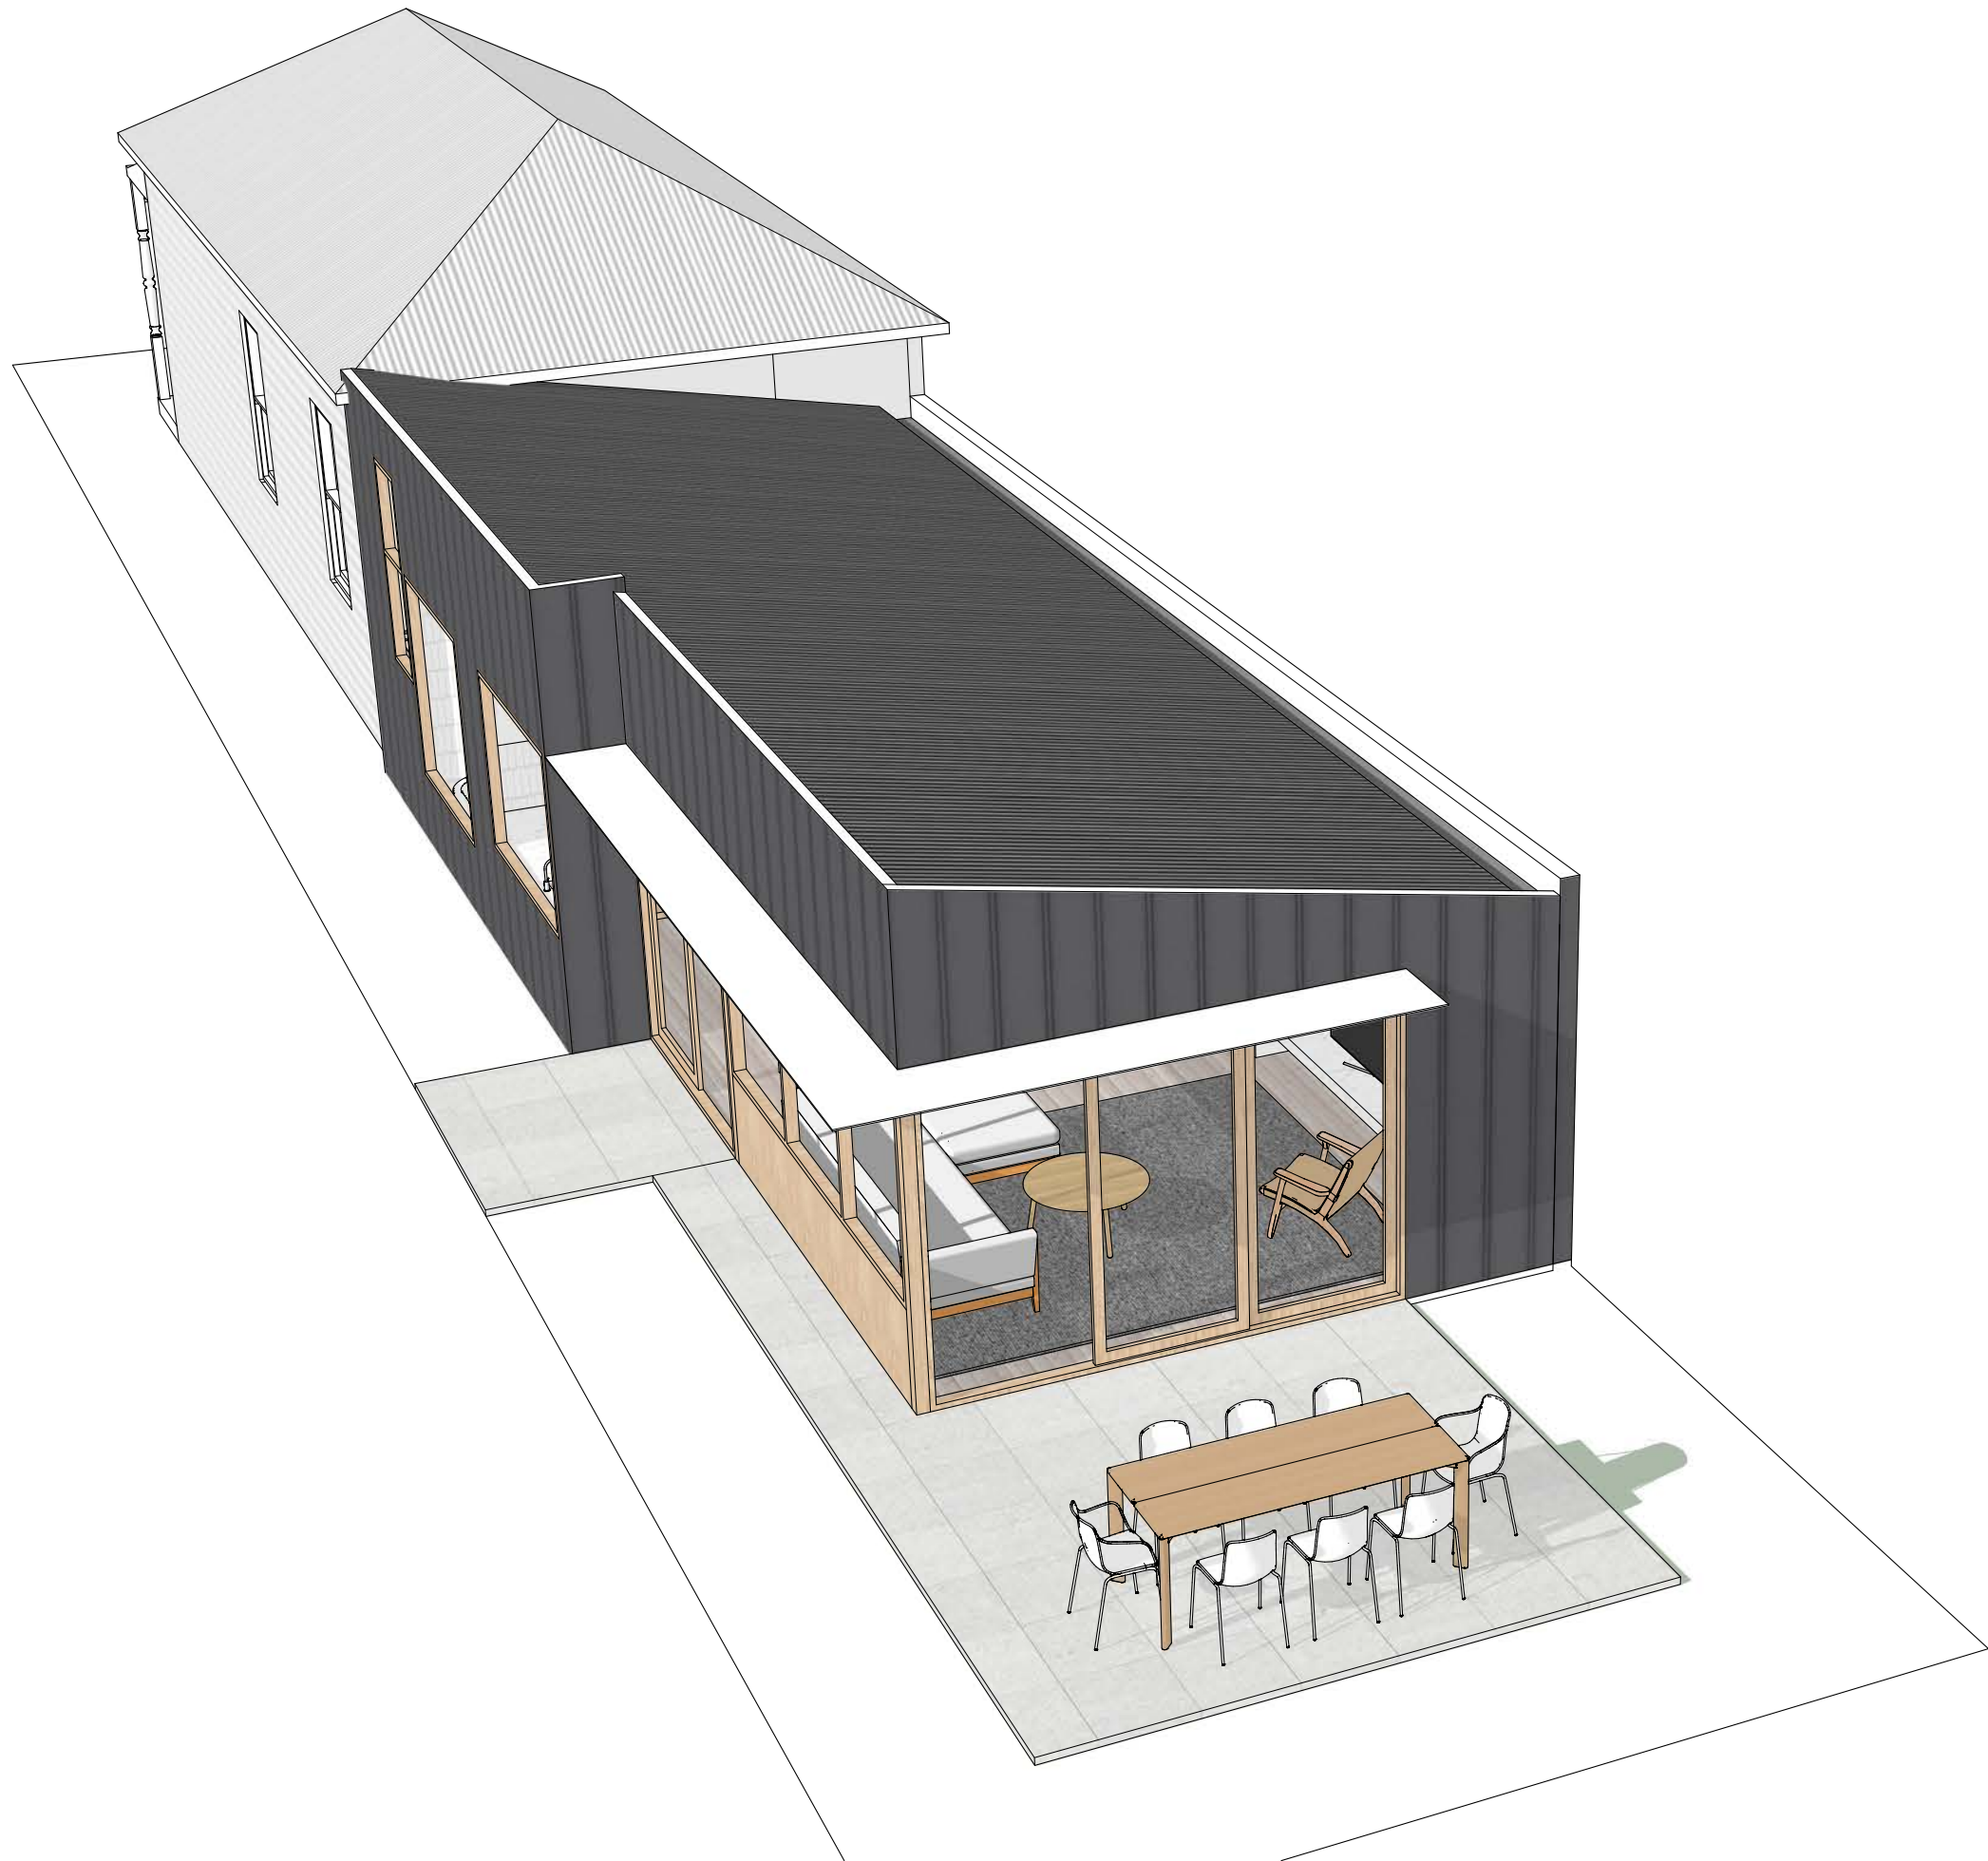

Copyright Architected Studio Pty Ltd.

Notes: Do Not Scale Drawings- refer to figured dimensions only.  
 All dimensions to structure unless noted otherwise.  
 Check All dimensions and existing site conditions on site prior to manufacture of any components.  
 Shop Drawings to be provided for Approval by Architect.  
 Refer also Schedules & Specification.  
 Any discrepancies consult architect for clarification.

hello@architected.com.au  
 www.architected.com.au  
 ph: 0425147900

**ARCHITECTED**



Coburg House

3D VIEWS

Project No.	2504160
Scale	1:100 @ A3
Revision	A
North Point	Drawing No

**A7**



Copyright Architected Studio Pty Ltd.

Notes: Do Not Scale Drawings- refer to figured dimensions only.  
All dimensions to structure unless noted otherwise.  
Check All dimensions and existing site conditions on site prior to manufacture of any components.  
Shop Drawings to be provided for Approval by Architect.  
Refer also Schedules & Specification.  
Any discrepancies consult architect for clarification.

hello@architected.com.au  
www.architected.com.au  
ph: 0425147900  
**ARCHITECTED**



Coburg House  
  
3D VIEWS

Project No.	2504160
Scale	1:100 @ A3
Revision	A
North Point	Drawing No

A8






Copyright Architected Studio Pty Ltd.

Notes: Do Not Scale Drawings- refer to figured dimensions only.  
All dimensions to structure unless noted otherwise.  
Check All dimensions and existing site conditions on site prior to manufacture of any components.  
Shop Drawings to be provided for Approval by Architect.  
Refer also Schedules & Specification.  
Any discrepancies consult architect for clarification.

hello@architected.com.au  
www.architected.com.au  
ph: 0425147900  
**ARCHITECTED**

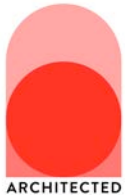

Coburg House  
  
3D VIEWS

Project No.	2504160
Scale	1:100 @ A3
Revision	A
North Point	Drawing No

A9



Copyright Architected Studio Pty Ltd.

Notes: Do Not Scale Drawings- refer to figured dimensions only.  
All dimensions to structure unless noted otherwise.  
Check All dimensions and existing site conditions on site prior to manufacture of any components.  
Shop Drawings to be provided for Approval by Architect.  
Refer also Schedules & Specification.  
Any discrepancies consult architect for clarification.

hello@architected.com.au  
www.architected.com.au  
ph: 0425147900

**ARCHITECTED**



Coburg House

3D VIEWS

Project No.	2504160
Scale	1:100 @ A3
Revision	A
North Point	Drawing No



**A10**






Copyright Architected Studio Pty Ltd.

Notes: Do Not Scale Drawings- refer to figured dimensions only.  
All dimensions to structure unless noted otherwise.  
Check All dimensions and existing site conditions on site prior to manufacture of any components.  
Shop Drawings to be provided for Approval by Architect.  
Refer also Schedules & Specification.  
Any discrepancies consult architect for clarification.

hello@architected.com.au  
www.architected.com.au  
ph: 0425147900

**ARCHITECTED**

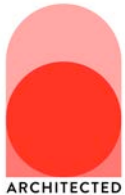

Coburg House

3D VIEWS

Project No.	2504160
Scale	1:100 @ A3
Revision	A
North Point	Drawing No



**A11**